


EXISTING CONDITION PHOTOGRAPHS




PLACE CUT STONE REMOVED FROM SOUTH SIDE ON FILTER FABRIC/CRUSHED STONE BASE AND ADD RIPRAP TO MATCH SOUTH SIDE

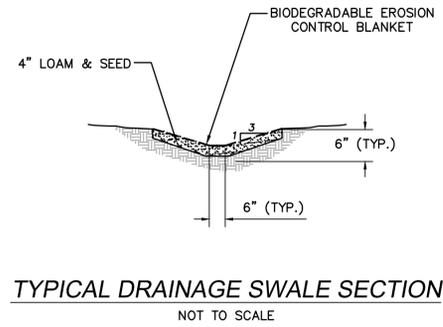


REMOVE TOP TWO LAYERS OF CUT STONE ON SOUTH SIDE. CLEAN SURFACES AND RESET MIDDLE LAYER ONLY. MORTAR HORIZONTAL AND VERTICAL JOINTS.

PLACE RIPRAP FROM TOP OF RESET STONE TO STREAM BOTTOM

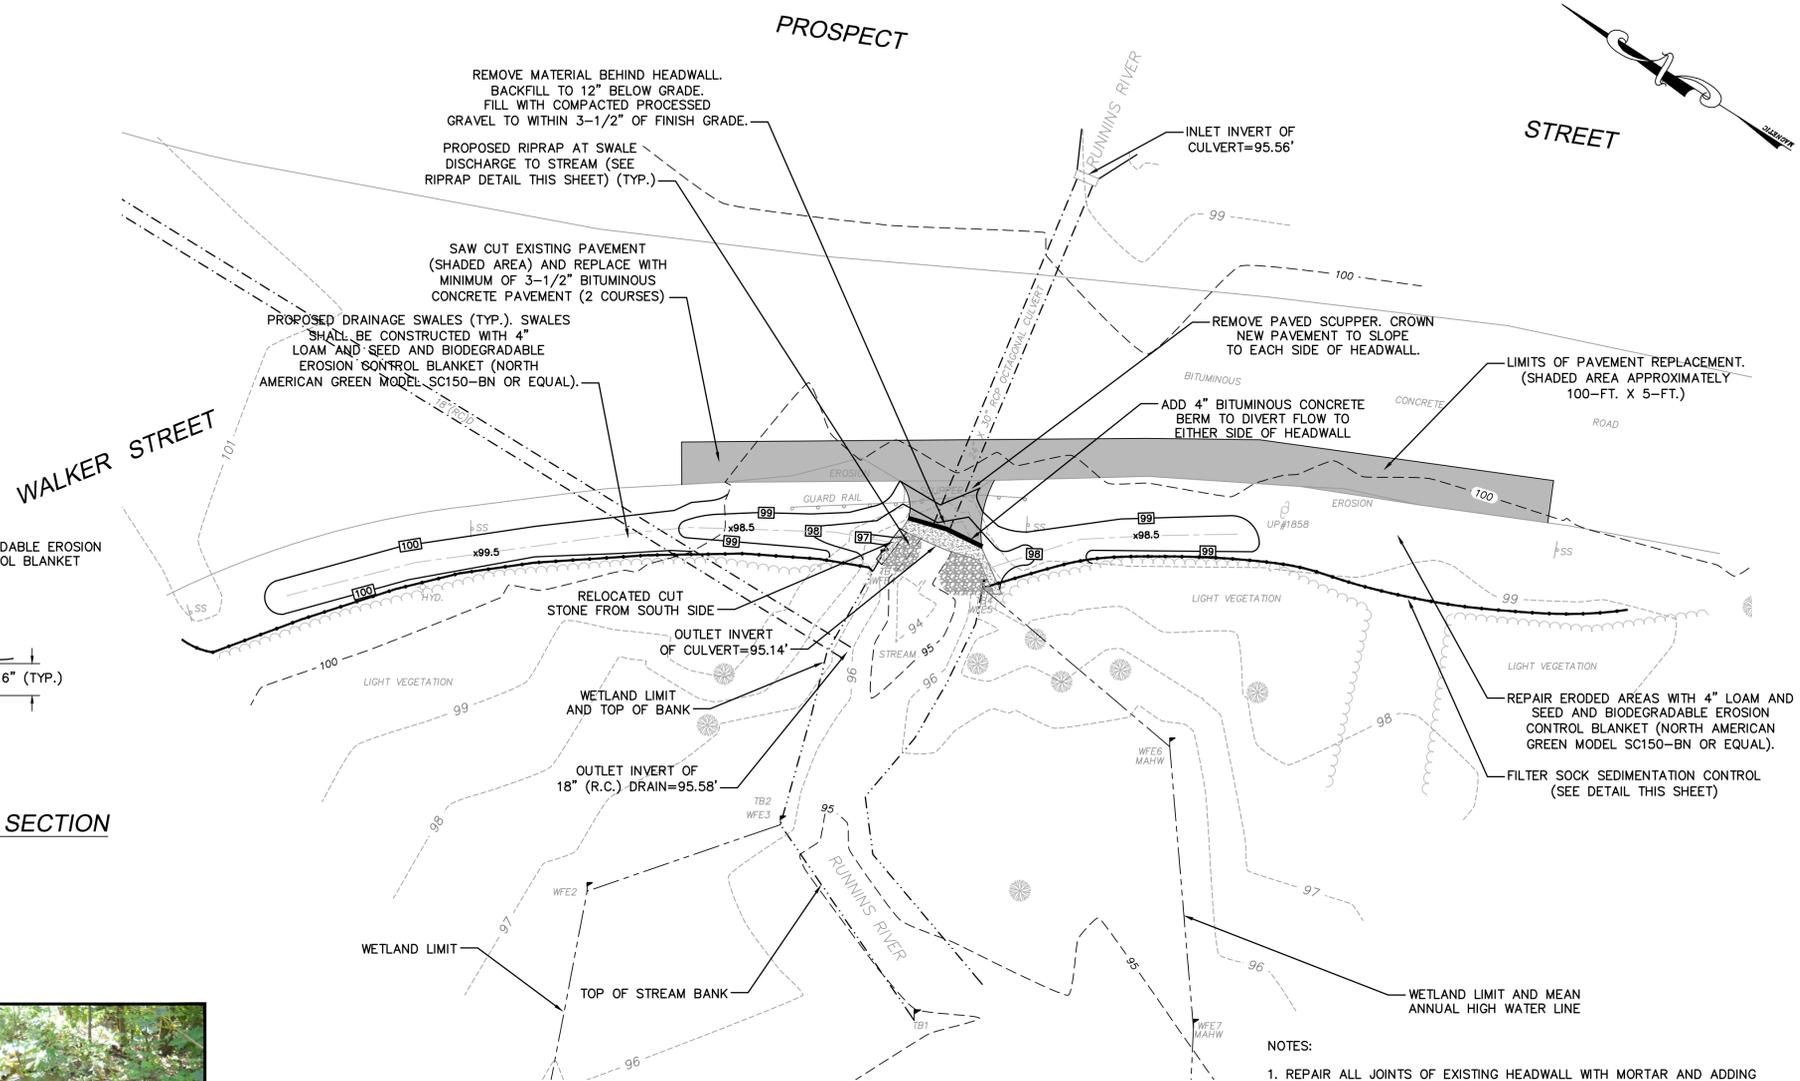

- NOTES:
- REPAIR ALL JOINTS OF EXISTING HEADWALL WITH MORTAR AND ADDING STONE AS NECESSARY.
 - MOVE FILTER SOCK AS NECESSARY DURING CONSTRUCTION TO PROTECT STREAM.
 - ELEVATIONS ARE BASED ON AN ARBITRARY DATUM. ENGINEER WILL PROVIDE BENCHMARK INFORMATION AT START OF CONSTRUCTION.

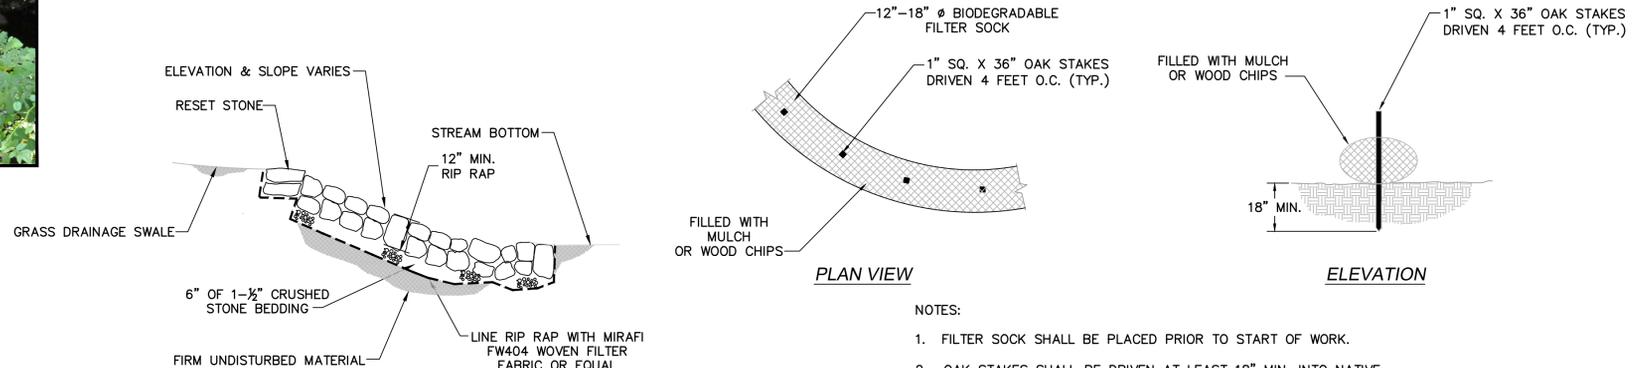

- NOTES:
- FILTER SOCK SHALL BE PLACED PRIOR TO START OF WORK.
 - OAK STAKES SHALL BE DRIVEN AT LEAST 18" MIN. INTO NATIVE SOIL.
 - FILTER SOCK AND DEPOSITED SEDIMENT SHALL BE REMOVED IN ACCORDANCE WITH CONSERVATION AGENT INSTRUCTION.

REVISIONS <table border="1"> <thead> <tr> <th>NO.</th> <th>ITEM</th> <th>DATE</th> </tr> </thead> <tbody> <tr> <td>1.</td> <td>ISSUED FOR PERMITTING</td> <td>11/22/10</td> </tr> <tr> <td>2.</td> <td>CONSERVATION COMMISSION COMMENTS</td> <td>12/23/10</td> </tr> <tr> <td>3.</td> <td>ISSUED FOR BIDDING</td> <td>1/21/11</td> </tr> </tbody> </table>		NO.	ITEM	DATE	1.	ISSUED FOR PERMITTING	11/22/10	2.	CONSERVATION COMMISSION COMMENTS	12/23/10	3.	ISSUED FOR BIDDING	1/21/11	AMORY ENGINEERS, P.C. 100 STATE STREET DUXBURY, MASSACHUSETTS 01928 DATE: NOVEMBER 15, 2010		AMORY ENGINEERS, P.C. DUXBURY, MASSACHUSETTS		DEPARTMENT OF PUBLIC WORKS SEEKONK, MASSACHUSETTS		CIVIL	
NO.	ITEM	DATE																			
1.	ISSUED FOR PERMITTING	11/22/10																			
2.	CONSERVATION COMMISSION COMMENTS	12/23/10																			
3.	ISSUED FOR BIDDING	1/21/11																			
DRAWN BY: AJR/RJT DESIGNED BY: RJT CHECKED BY: DAJ		FILE NAME: AS SHOWN JOB NO.: 3455 DATE: 11/15/10		SCALE: AS SHOWN DWG. NO.: 1578 CONTRACT: #DPW 11-5		HEADWALL REPAIR AND APPURTENANT WORK PROSPECT STREET PLAN, DETAILS AND PHOTOGRAPHS		SHEET 1 OF 6													