


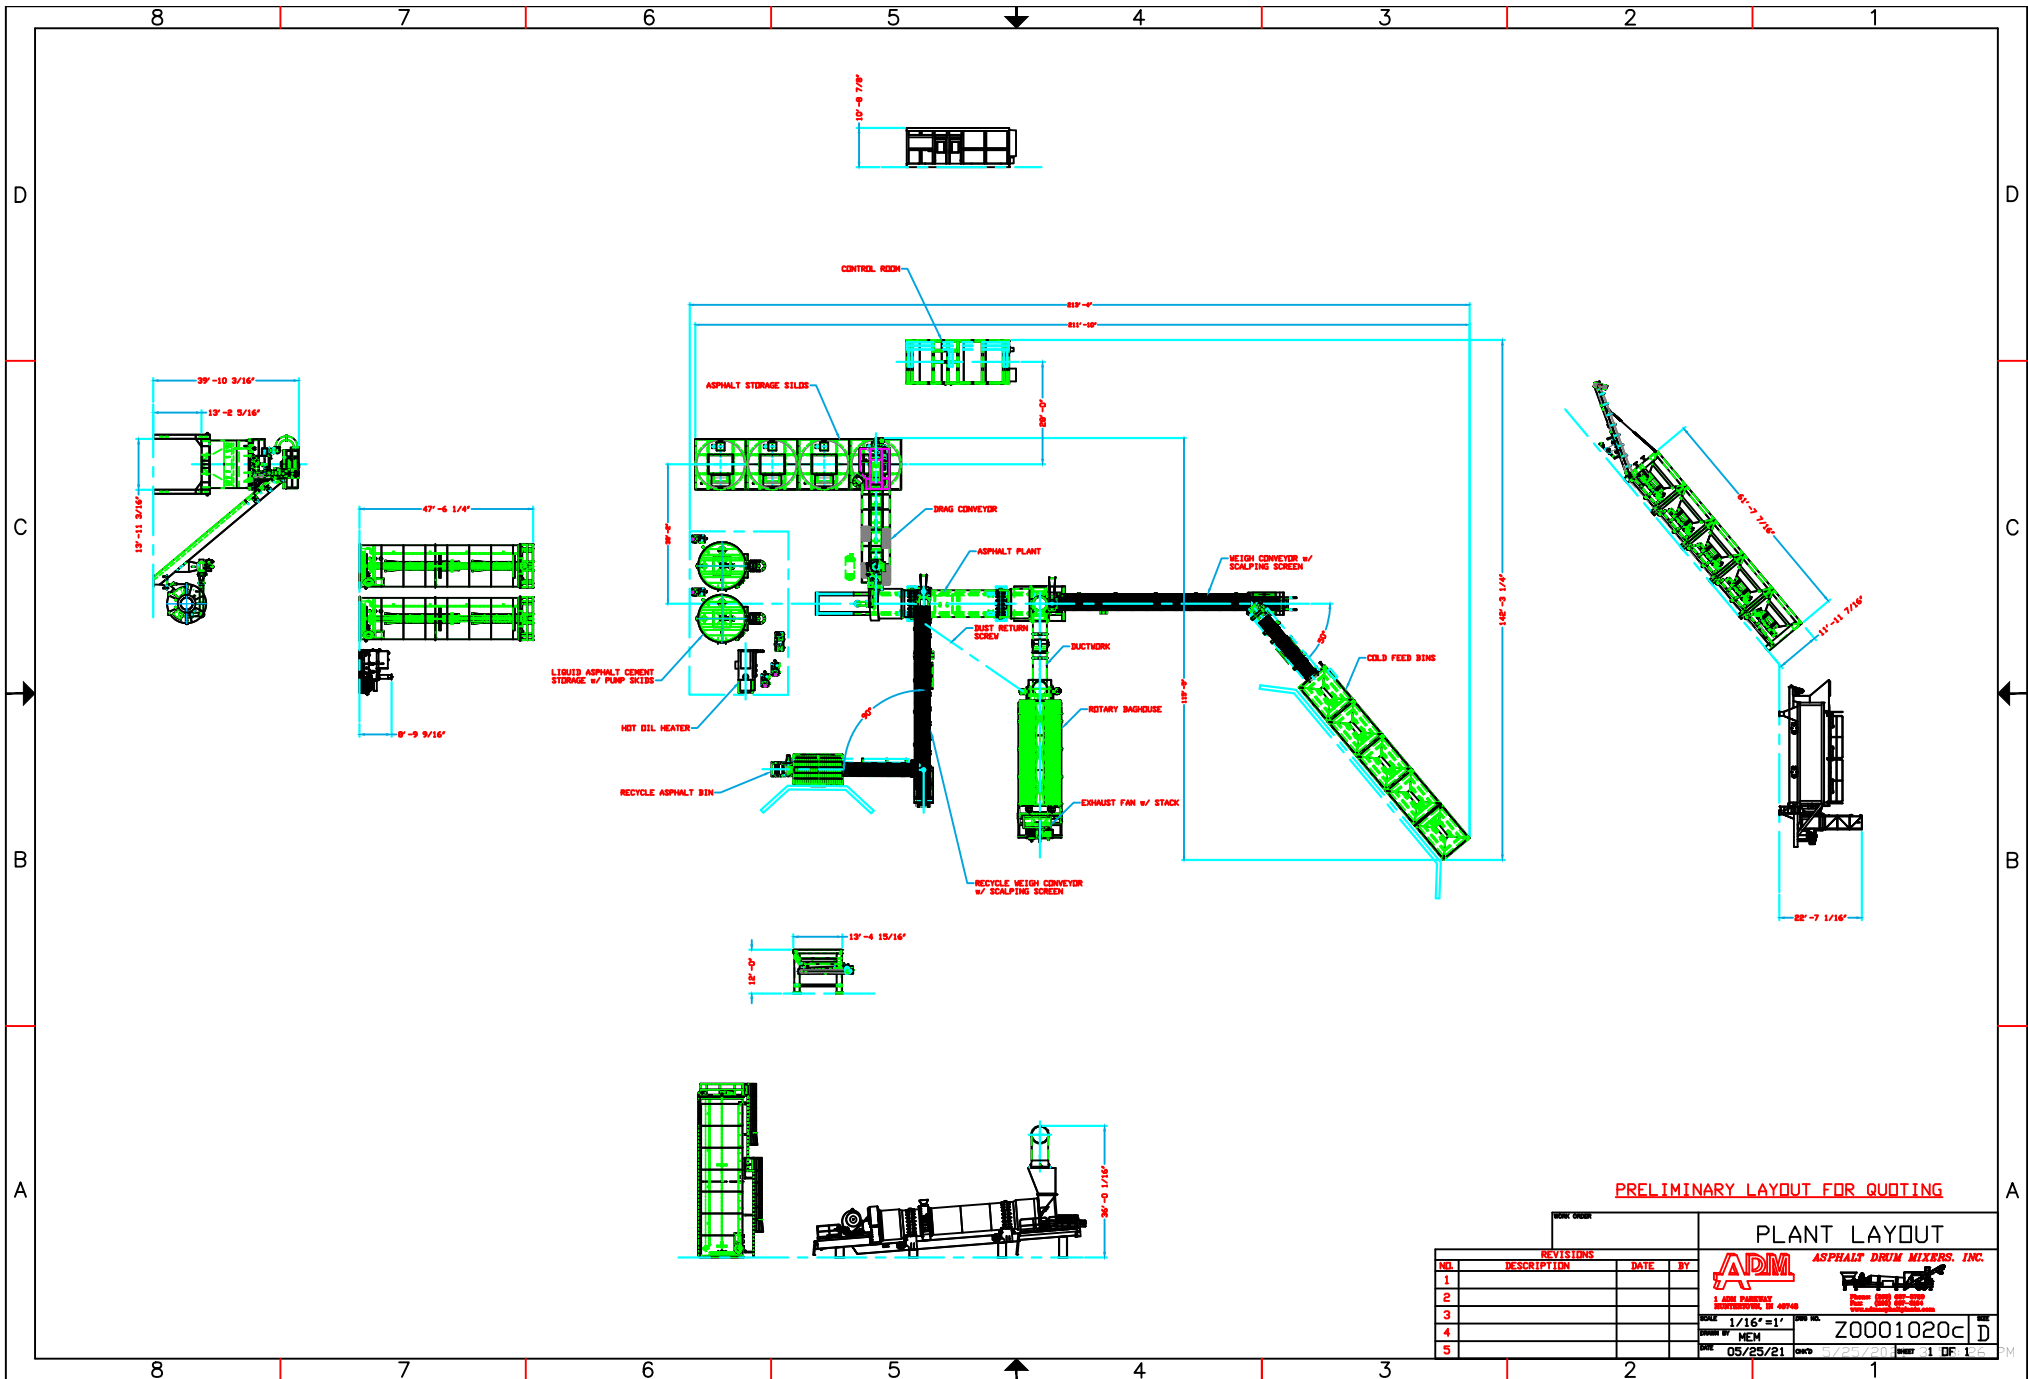

PRELIMINARY LAYOUT FOR QUOTING

REVISIONS				PLANT LAYOUT	
NO.	DESCRIPTION	DATE	BY		
1					
2					
3					
4					
5					

SCALE: 1/16" = 1'

DATE: 05/25/21

BY: MEM

PROJECT: Z0001020c

1 OF 1