



FROM 1927 LAYOUT OF ARCADE AVENUE
(PLAN BOOK 23, PAGE 73)

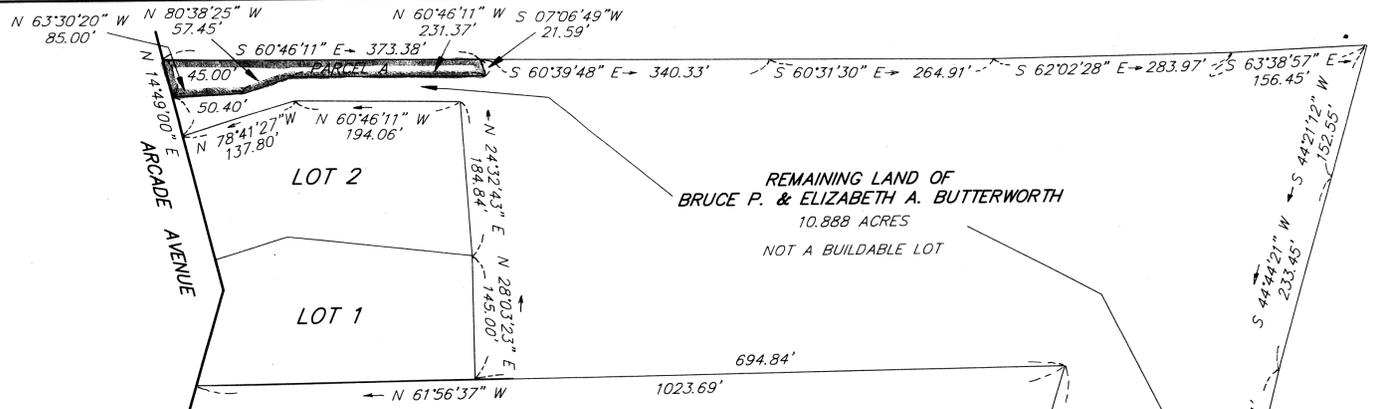


REMAINING LAND OF
BRUCE P. & ELIZABETH A. BUTTERWORTH
10.888 ACRES
NOT A BUILDABLE LOT

PROPERTY SKETCH
1" = 100'

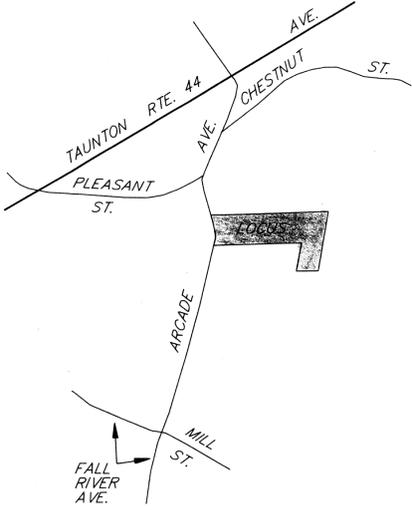

LOCUS MAP
1" = 1000'

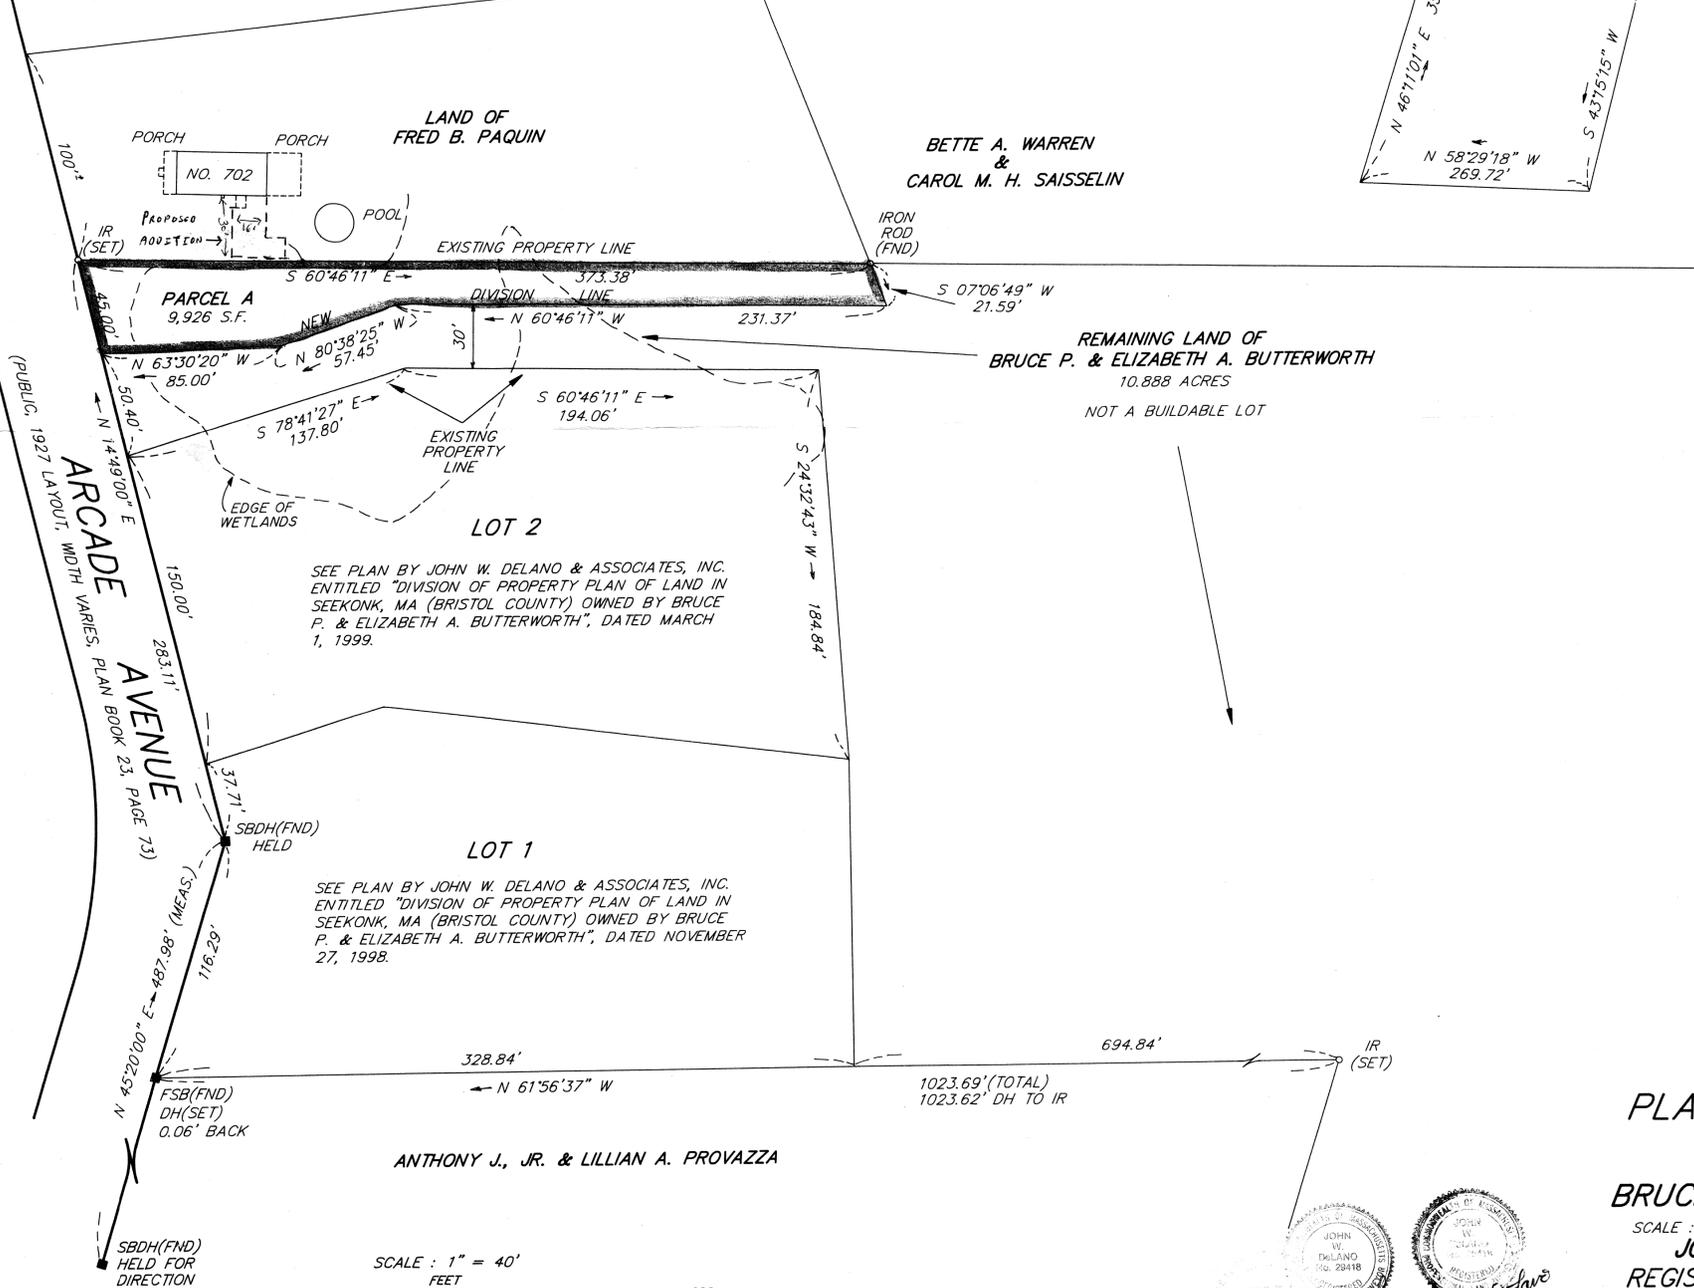

LAND OF
FRED B. PAQUIN

BETTE A. WARREN
&
CAROL M. H. SAISSSELIN

REMAINING LAND OF
BRUCE P. & ELIZABETH A. BUTTERWORTH
10.888 ACRES
NOT A BUILDABLE LOT

SEE PLAN BY JOHN W. DELANO & ASSOCIATES, INC.
ENTITLED "DIVISION OF PROPERTY PLAN OF LAND IN
SEEKONK, MA (BRISTOL COUNTY) OWNED BY BRUCE
P. & ELIZABETH A. BUTTERWORTH", DATED MARCH
1, 1999.

SEE PLAN BY JOHN W. DELANO & ASSOCIATES, INC.
ENTITLED "DIVISION OF PROPERTY PLAN OF LAND IN
SEEKONK, MA (BRISTOL COUNTY) OWNED BY BRUCE
P. & ELIZABETH A. BUTTERWORTH", DATED NOVEMBER
27, 1998.

ANTHONY J., JR. & LILLIAN A. PROVAZZA

DEED REF. : DEED BOOK 6806, PAGE 172
ASSESSORS REF. : MAP 15, LOT 31
ZONING DISTRICT : RESIDENCE - R-3

NOTE : PARCEL A OWNED BY BRUCE P. & ELIZABETH
A. BUTTERWORTH IS TO BE CONVEYED TO AND
COMBINED WITH LAND OF FRED B. PAQUIN.

OWNER :
BRUCE P. & ELIZABETH A. BUTTERWORTH
24 ALTA STREET
SEEKONK, MA

**DIVISION OF PROPERTY
PLAN OF LAND IN SEEKONK, MA**
(BRISTOL COUNTY)
OWNED BY
BRUCE P. & ELIZABETH A. BUTTERWORTH
SCALE : 1" = 40'
JOHN W. DELANO AND ASSOCIATES, INC.
REGISTERED LAND SURVEYORS AND ENGINEERS
27 JEFFERSON STREET
220 HUDSON STREET
MAY 25, 1999
TAUNTON, MA
HALIFAX, MA

LEGEND

- FSB - FIELD STONE BOUND
- IR - IRON ROD W/ SURVEYORS CAP SET
- DH - DRILL HOLE
- SB - STONE BOUND

SIGNATURES OF THE PLANNING BOARD DO NOT GUARANTEE
THAT ALL OR ANY OF THE LOTS SHOWN ARE BUILDABLE

APPROVAL UNDER THE SUBDIVISION
CONTROL LAW NOT REQUIRED

TOWN OF SEEKONK
PLANNING BOARD

DATE _____


THIS PLAN AND THE ACCOMPANYING CERTIFICATIONS
DO NOT CONSTITUTE A CERTIFICATION OF TITLE TO
THE PROPERTY DISPLAYED HEREON. THE NAMES SHOWN
AS OWNERS OF THE LOCUS AND ABUTTING PROPERTIES
ARE TAKEN FROM THE CURRENT ASSESSORS TAX LIST.

THIS SURVEY AND PLAN WERE PREPARED IN ACCORDANCE
WITH THE PROCEDURAL AND TECHNICAL STANDARDS FOR THE
PRACTICE OF LAND SURVEYING IN THE COMMONWEALTH
OF MASSACHUSETTS.

John W. Delano 6-1-99
REGISTERED LAND SURVEYOR DATE

I CERTIFY THAT THIS PLAN HAS BEEN PREPARED IN
CONFORMITY WITH THE RULES & REGULATIONS OF
THE REGISTERS OF DEEDS.

John W. Delano 6-1-99
REGISTERED LAND SURVEYOR DATE

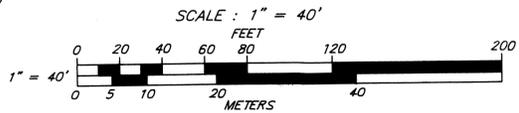

PREPARED FOR : FRED B. PAQUIN
JN - 4912

