
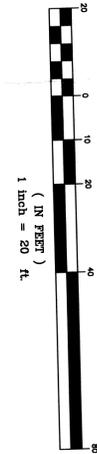



PRECAST CONCRETE SEPTIC TANK
TANK LIQUID CAPACITY = 1500 GALLONS

PRECAST CONCRETE DISTRIBUTION BOX
ALL SYSTEM COMPONENTS SHALL BE MARKED WITH MAGNETIC MARKING TAPE OR A COMPARABLE MEANS IN ORDER TO LOCATE THEM ONCE BURIED. PER CIR 310 (S.22)(2)

TYPICAL LOW GALLEYS
NO STANDING WATER, NO SEEPAGE, MOTTLES @ 48" ALL T.P.'S
GWT ELEV. = 98.5 (MOTTLES TP 3)

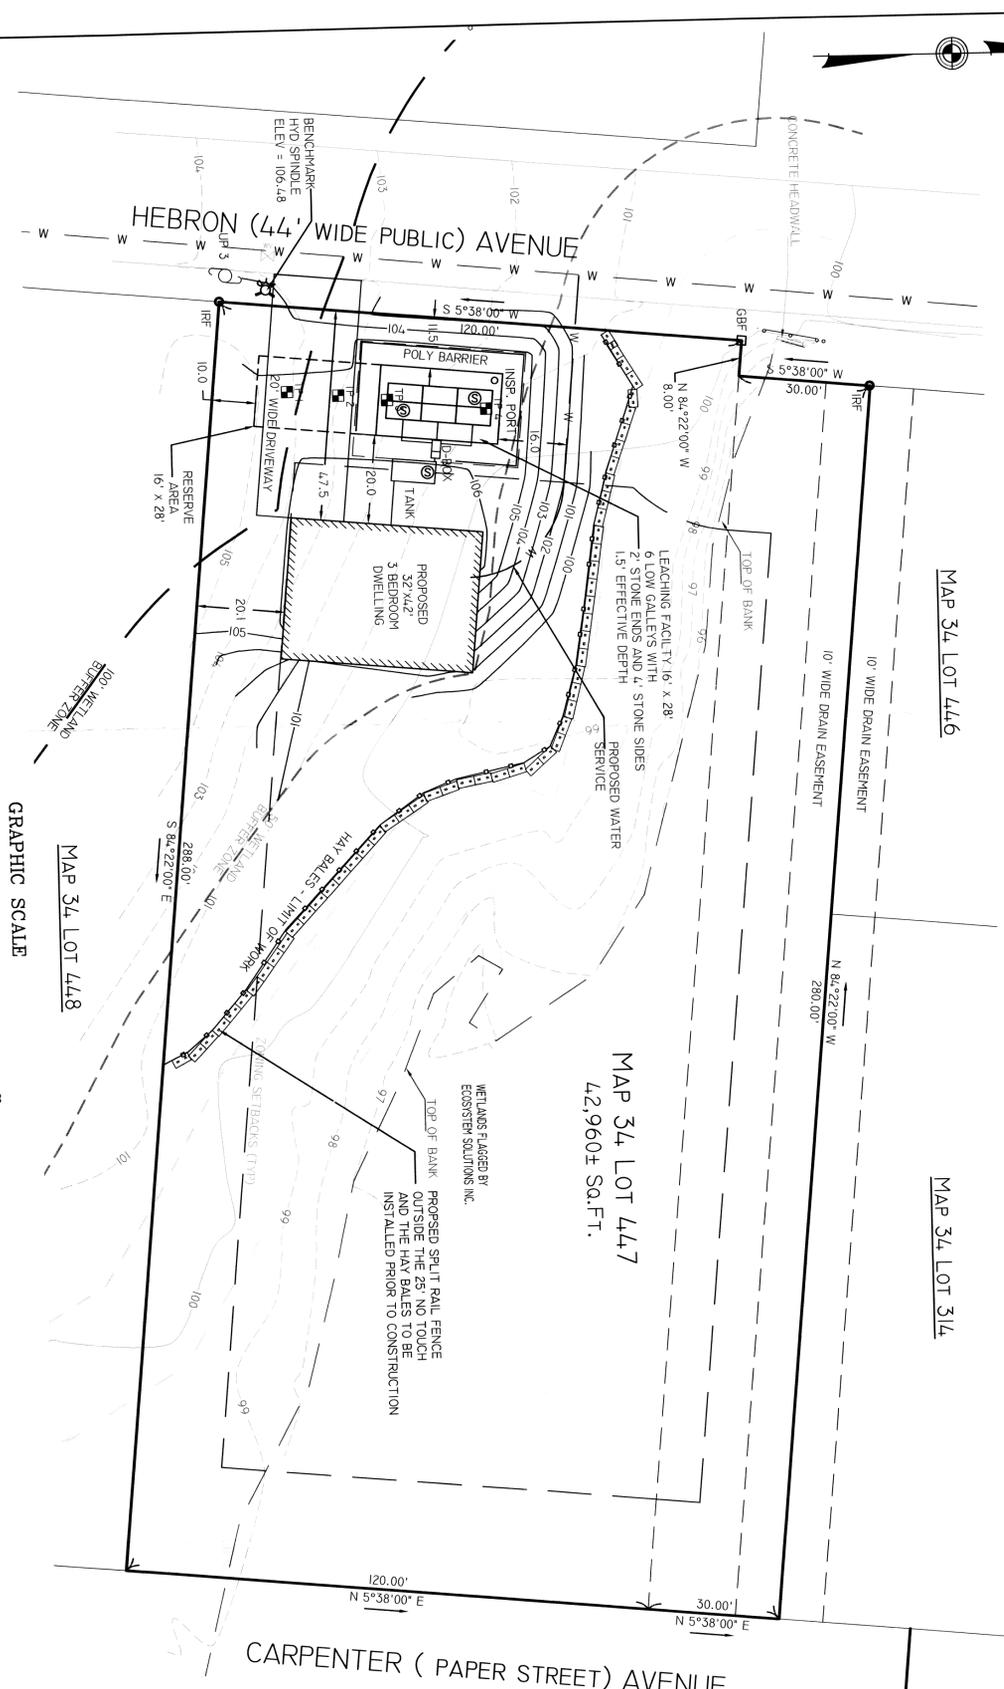

- NOTES:**
1. HAY BALES ARE TO BE TIGHTLY PLACED END TO END ALONG THE LIMITS OF PROTECTION AREA.
 2. EACH BALE TO BE SECURELY STAKED INTO THE GROUND WITH (2) 1"x1"x3" OAK BEAN POLES.
 3. BALE STRING SHALL BE LAID PARALLEL TO THE GROUND SURFACE.
 4. CONTRACTOR IS RESPONSIBLE TO MAINTAIN INTEGRITY OF HAY BALE LINE FOR DURATION OF CONSTRUCTION.
 5. EROSION CONTROLS TO REMAIN UNTIL SOIL CONDITIONS STABILIZE.
 6. LOOSE HAY TO BE SPREAD ON AREAS OF EXPOSED LOAM & SEED UNTIL GERMINATION AND STABILIZATION OCCURS.

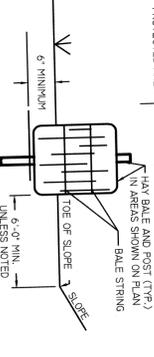

HAY BALE DETAIL
NOT TO SCALE



WETLAND LEGEND

SOIL EVALUATION & PERC RESULTS







NOTES & SPECIFICATIONS:

1. THIS PLAN HAS BEEN PREPARED IN ACCORDANCE WITH THE RULES AND REGULATIONS OF 310 CMR IS (TITLE 1) OF THE COMMONWEALTH OF MASSACHUSETTS AND THOSE OF THE TOWN OF SEEKONK BOARD OF HEALTH.
2. THE REQUIRED INSPECTION SCHEDULE DURING THE PROCESS OF CONSTRUCTION SHALL BE ARRANGED BY THE CONTRACTOR WITH THE BOARD OF HEALTH AND DESIGN ENGINEER PRIOR TO THE COMMENCEMENT OF CONSTRUCTION.
3. 1500 GALLON SEPTIC TANK, 5 OUTLET DISTRIBUTION BOX AND LOW GALLEYS SHALL BE STANDARD DUTY DESIGN AS MANUFACTURED BY OUDCASTE PRECAST, INC., OR APPROVED EQUAL.
4. ALL PIPING SHALL BE 4" DIA. SCH. 40 NSF PVC, WITH ALL JOINTS