
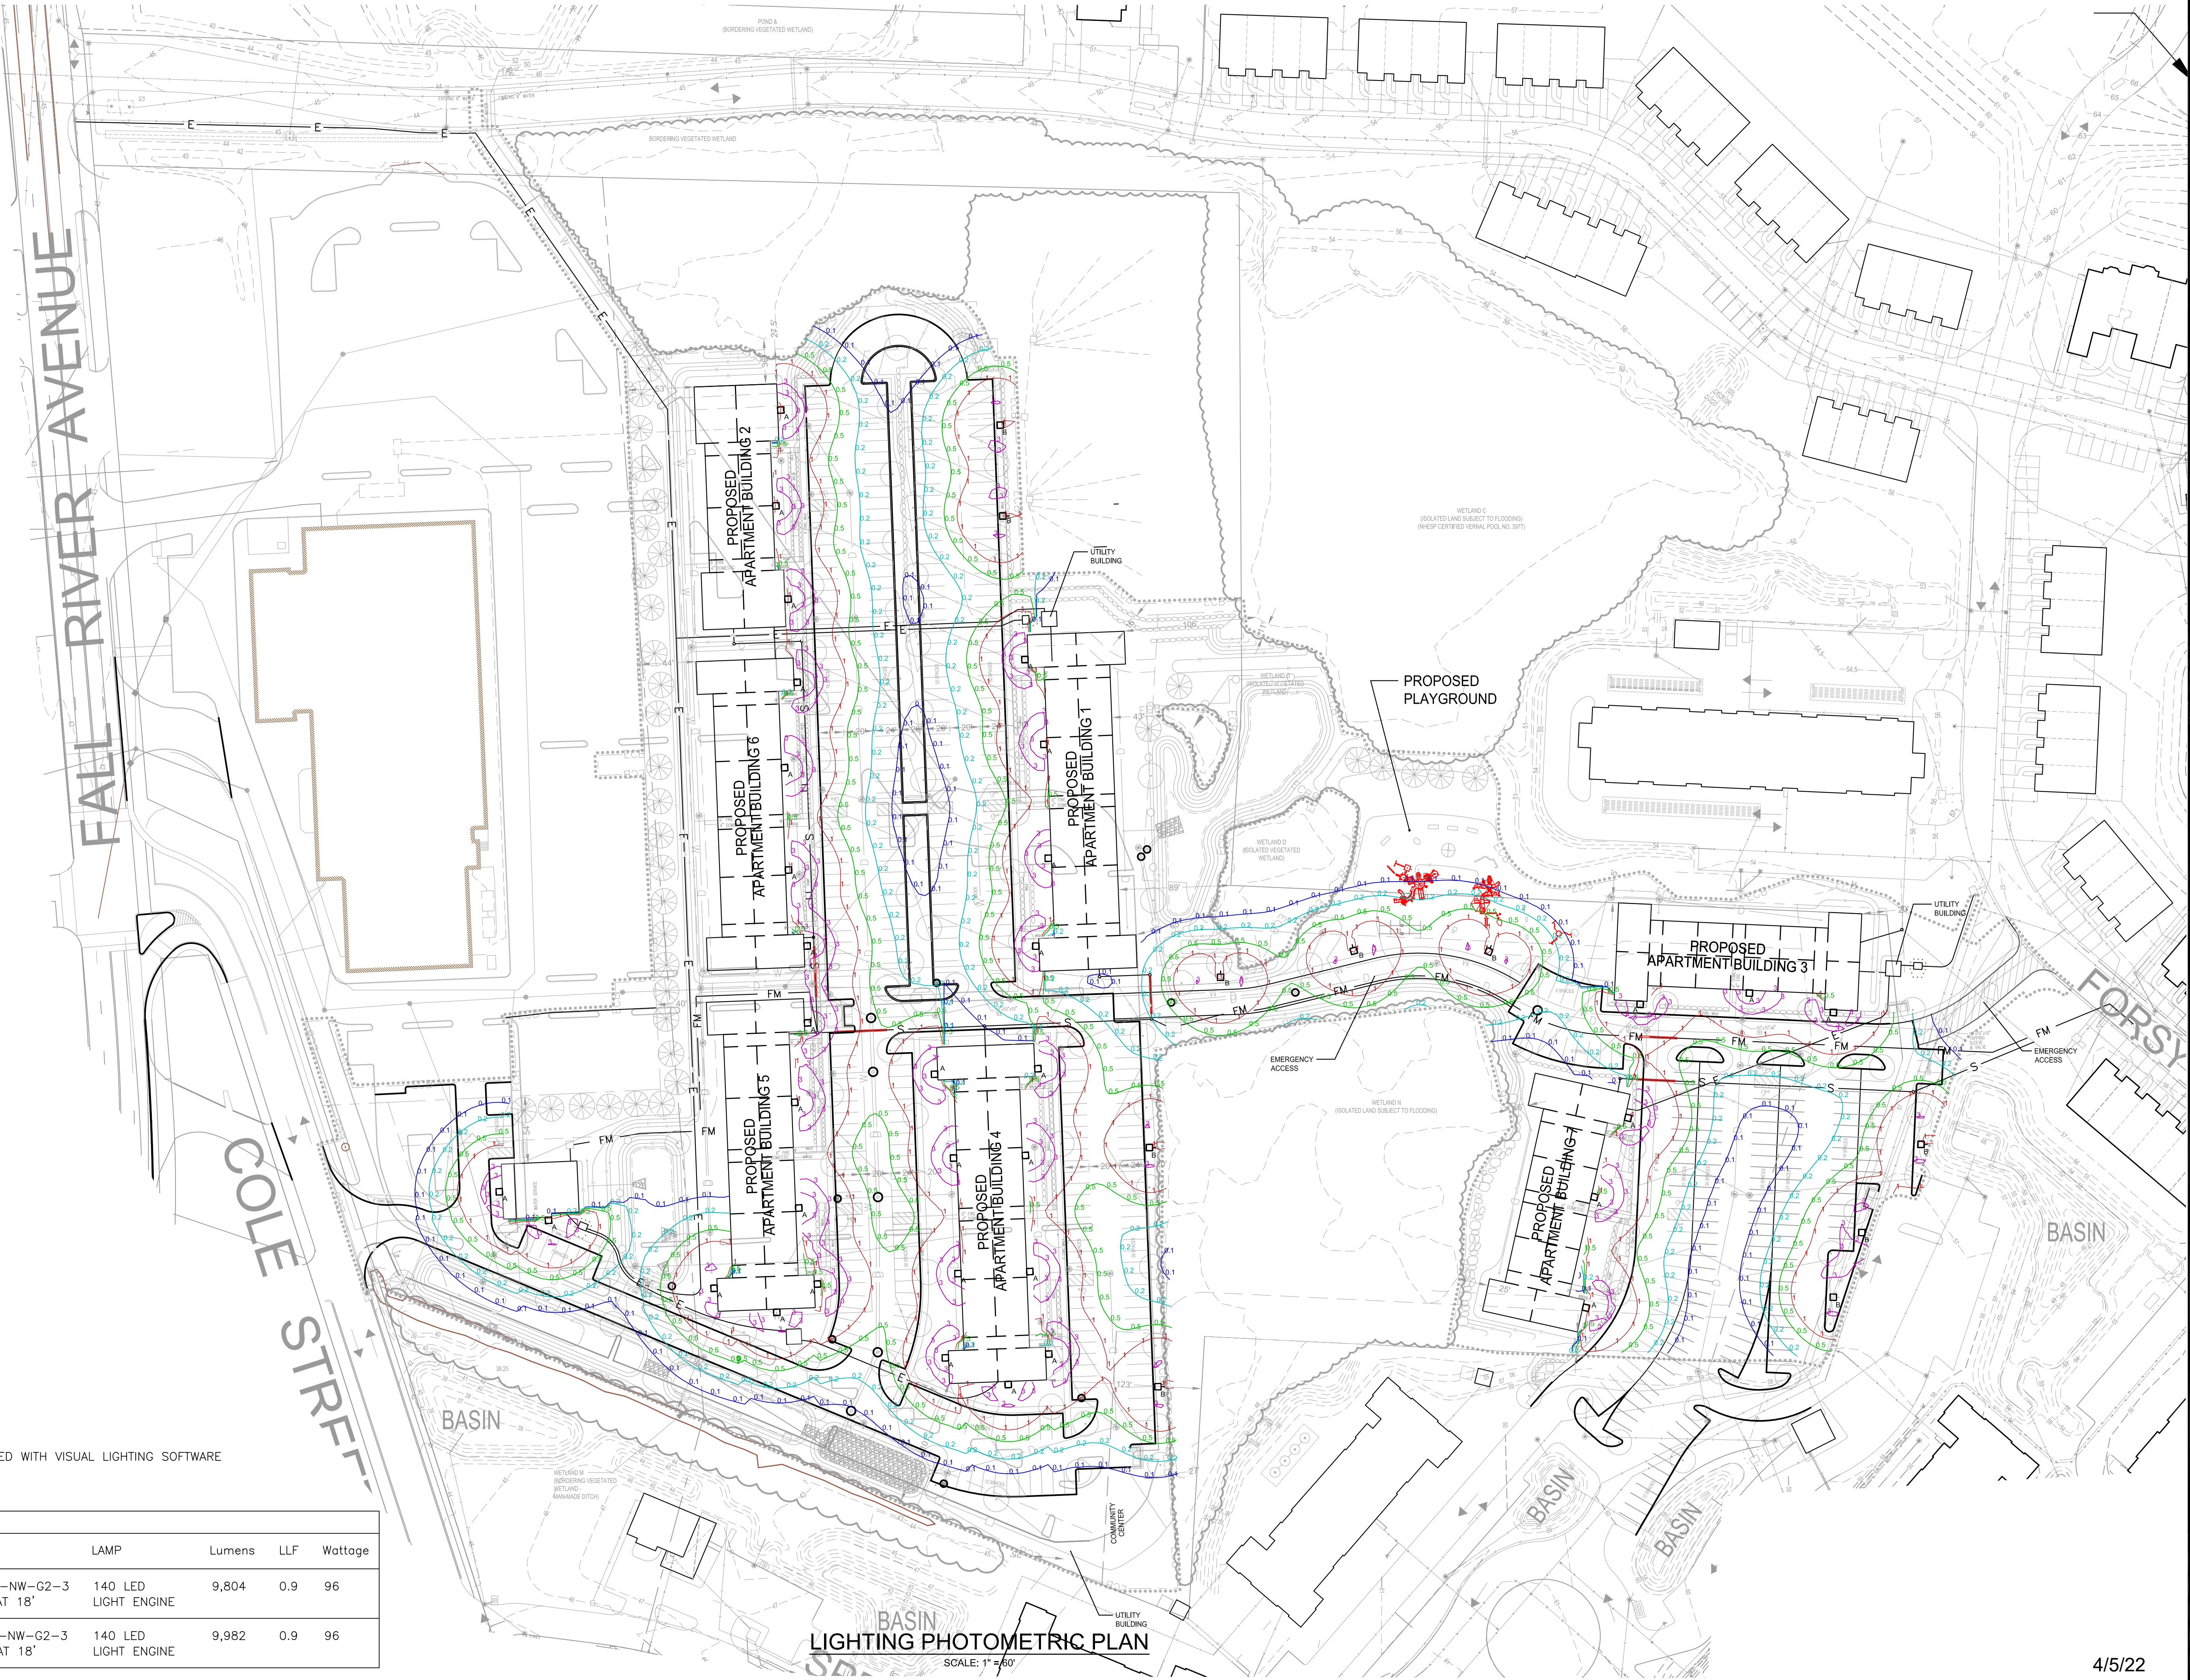


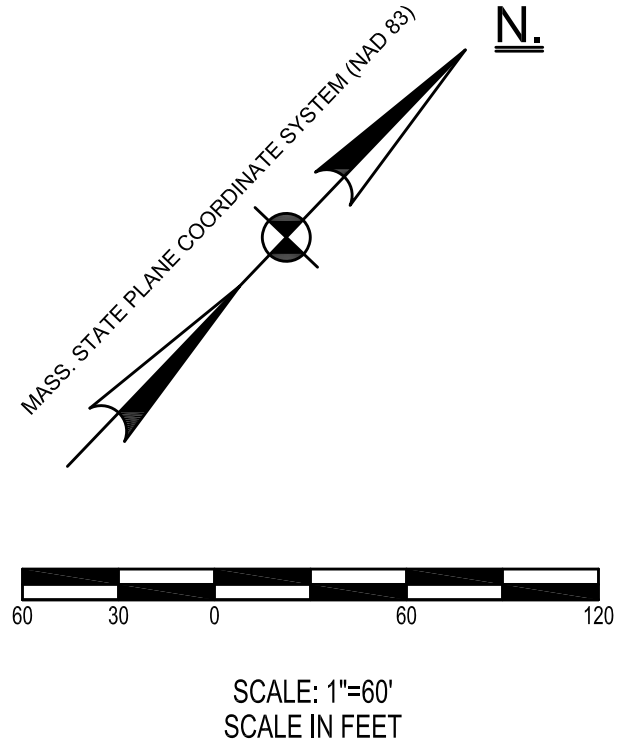

LIGHTING CALCULATIONS WERE PERFORMED WITH VISUAL LIGHTING SOFTWARE
VERSION 2.11.0062

FIXTURE SCHEDULE						
TYPE	MANUFACTURER	CAT. NO.	LAMP	Lumens	LLF	Wattage
A	GARDCO	PWS-140L-2100-NW-G2-3 WALL MOUNTED AT 18'	140 LED LIGHT ENGINE	9,804	0.9	96
B	GARDCO	P26-140L-2100-NW-G2-3 POLE MOUNTED AT 18'	140 LED LIGHT ENGINE	9,982	0.9	96

LIGHTING PHOTOMETRIC PLAN

SCALE: 1"=60'

4/5/22